


Mur fini

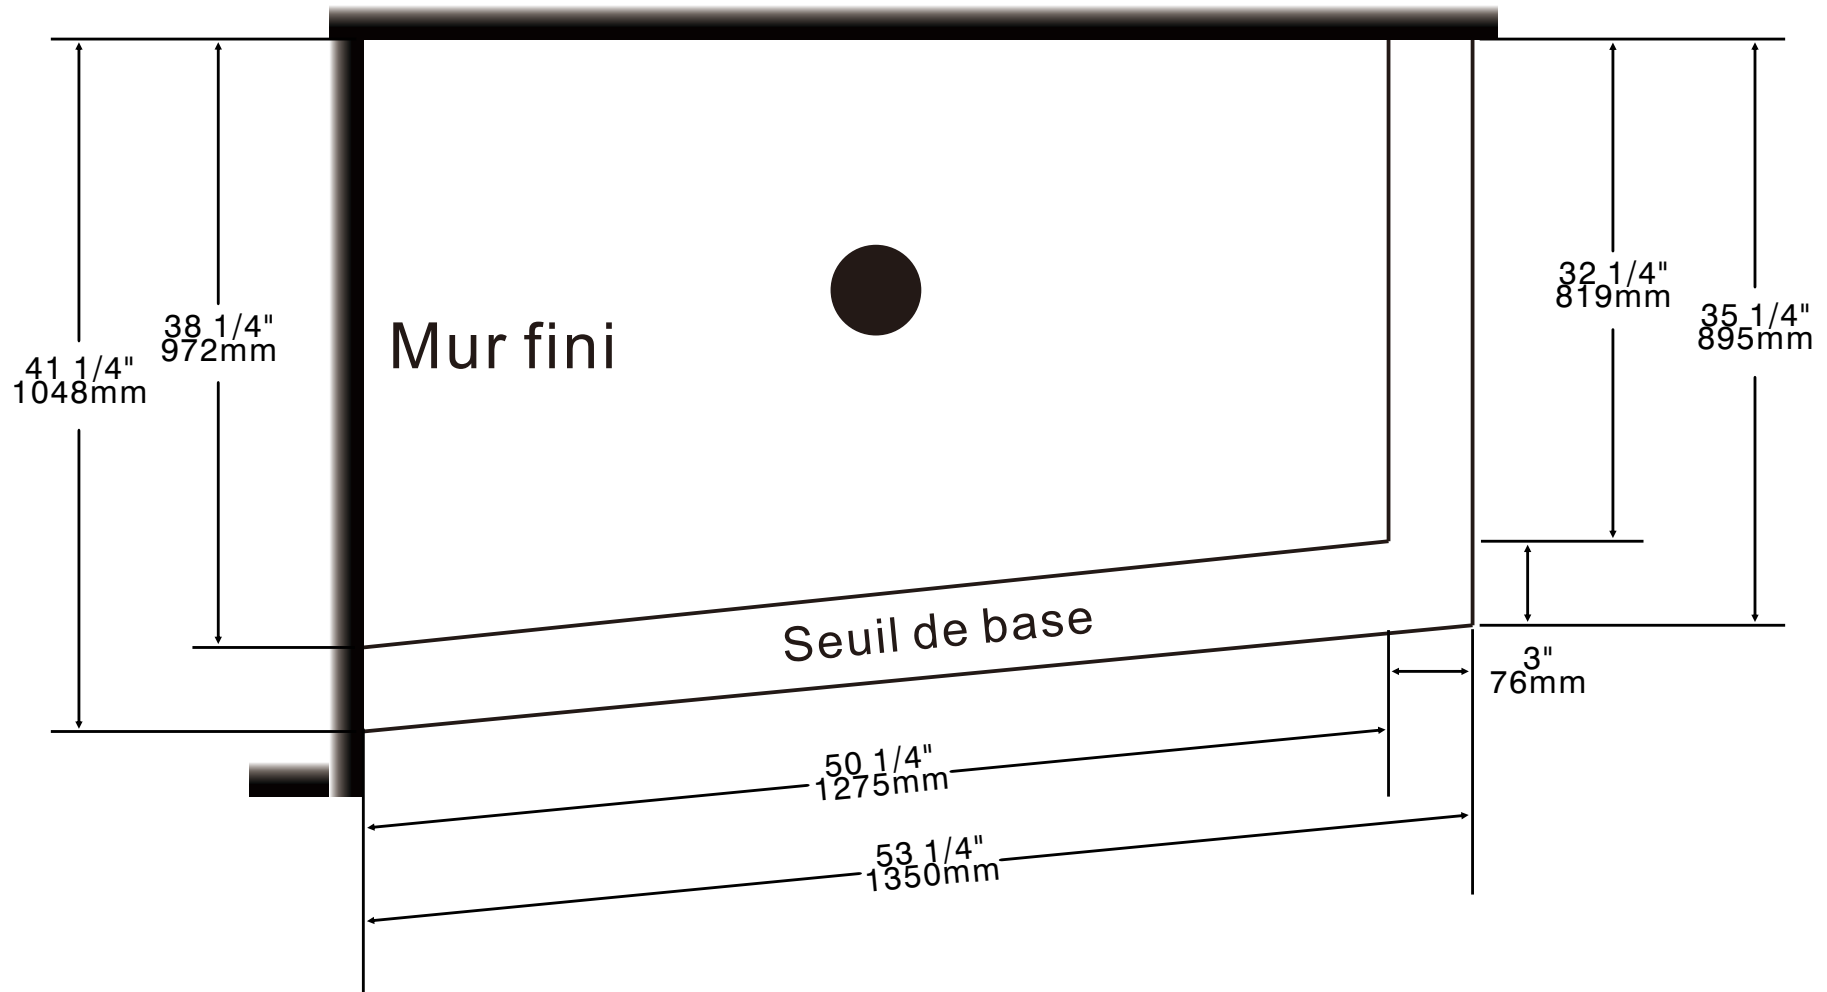

Installation en coin 54"x42"x36"